


1:1200



S24 Białuń

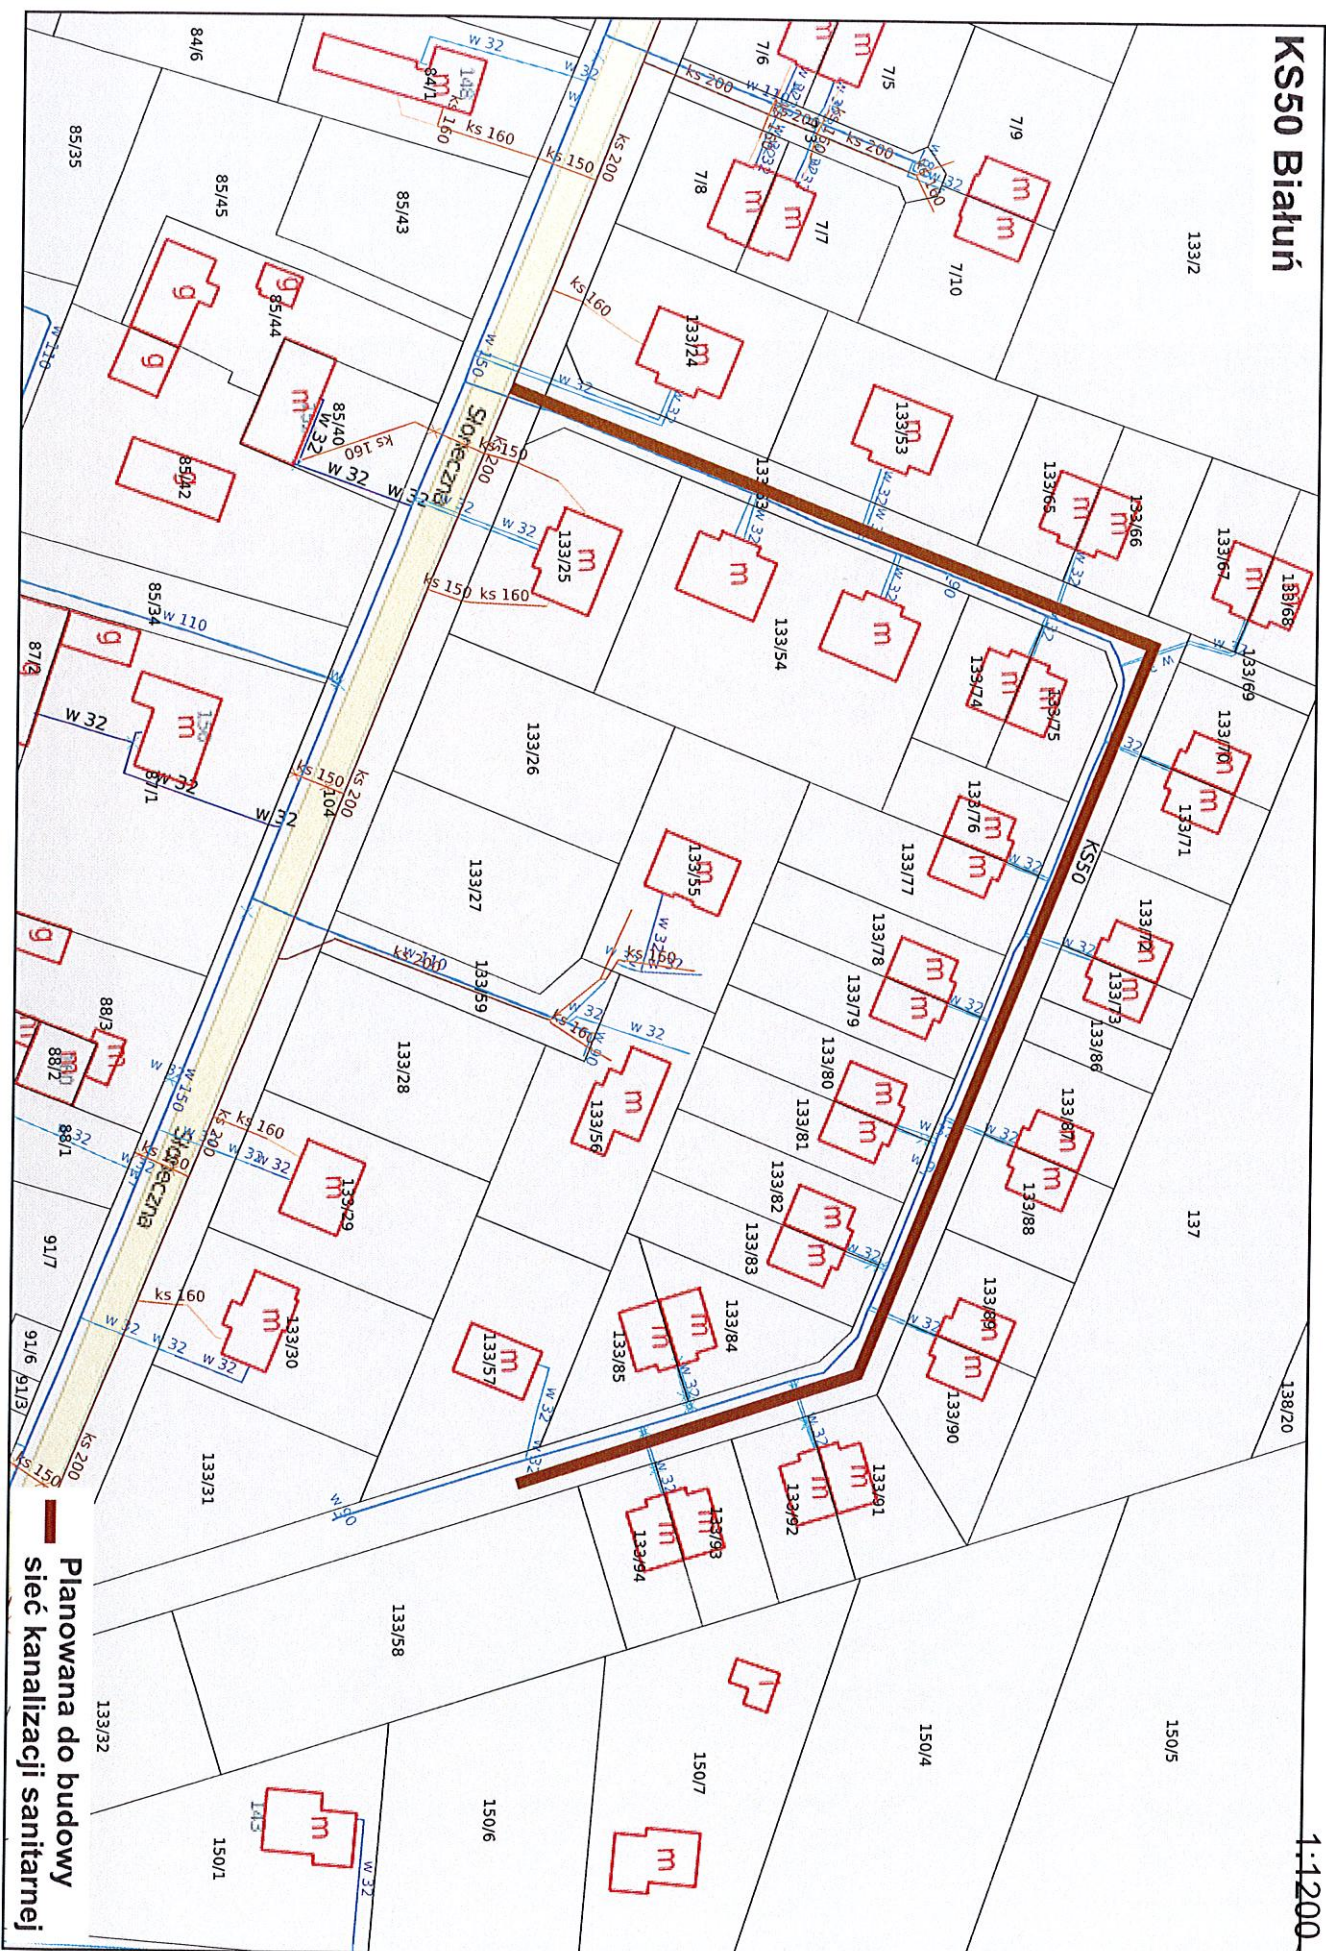

Planowana do budowy
sieć wodociągowa

S38 Marszewo



S12 Modrzewie

9/16

9/22

9/29

22i

9/23

22w

9/17

m

9/19

9/44

9/28

9/45

9/18

m

22x

9/24

m

t

w 32

w 110

133

w 32

w 32

w 32

13/1

12/4


12/3

12/6

Planowana do budowy sieć wodociągowa

**Planowana do budowy
sieć wodociągowa**

S36 Marszewo

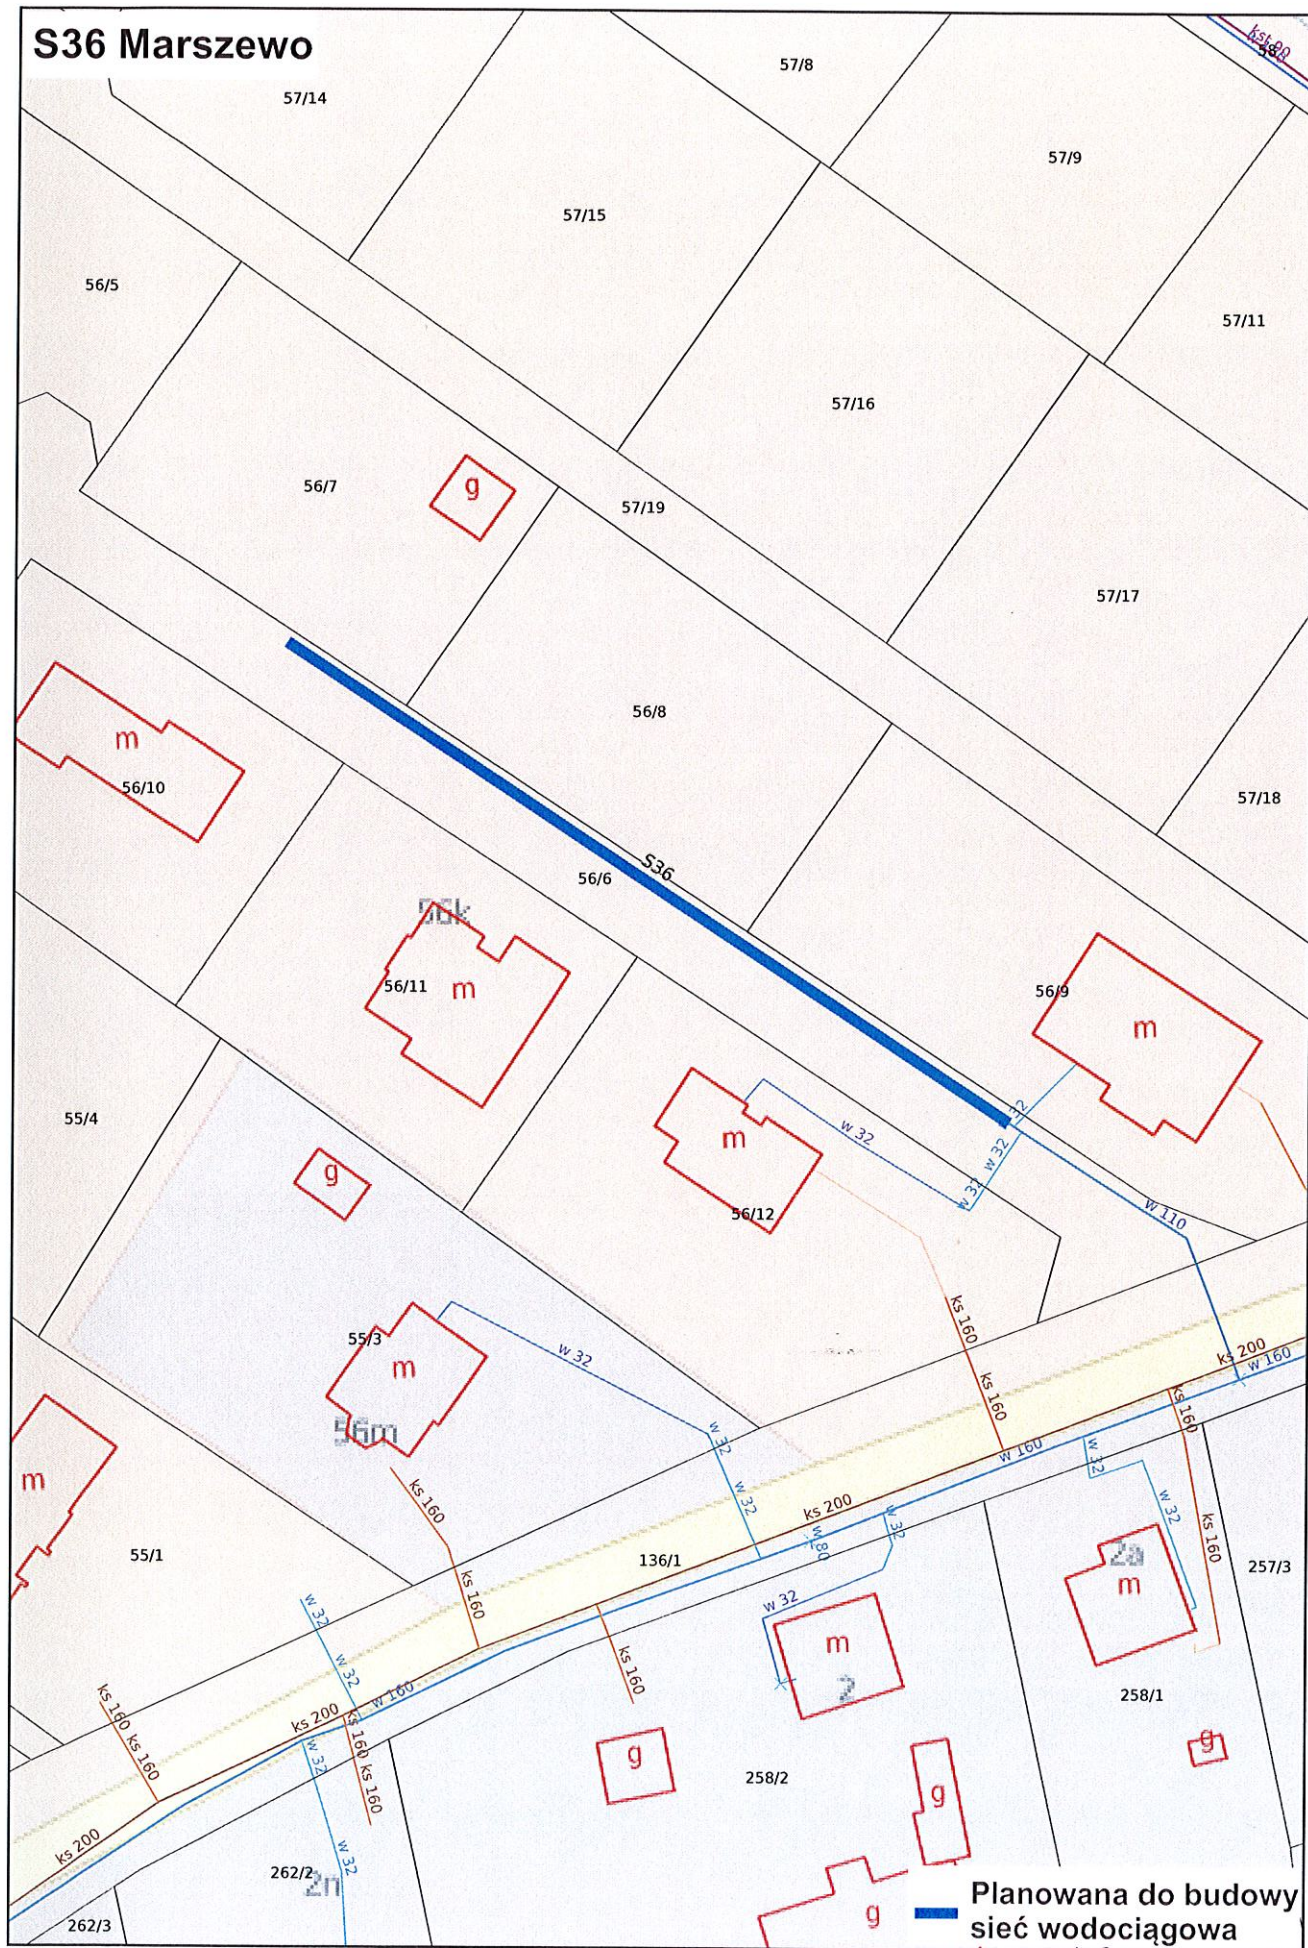

S111 Białuń 9/17

118/9

111/6

109/18

111/7

110/7

111/9

111/12

110/6

111/10

112/13

111/13

110/5

111/11

112/24

111/14

110/4

111/18

112/27

111/15

110/3

111/19

112/28

111/16

111/20

112/29

111/17

112/26

Słoneczna


57/1

58/4


Planowana do budowy
sieć wodociągowa



1:700

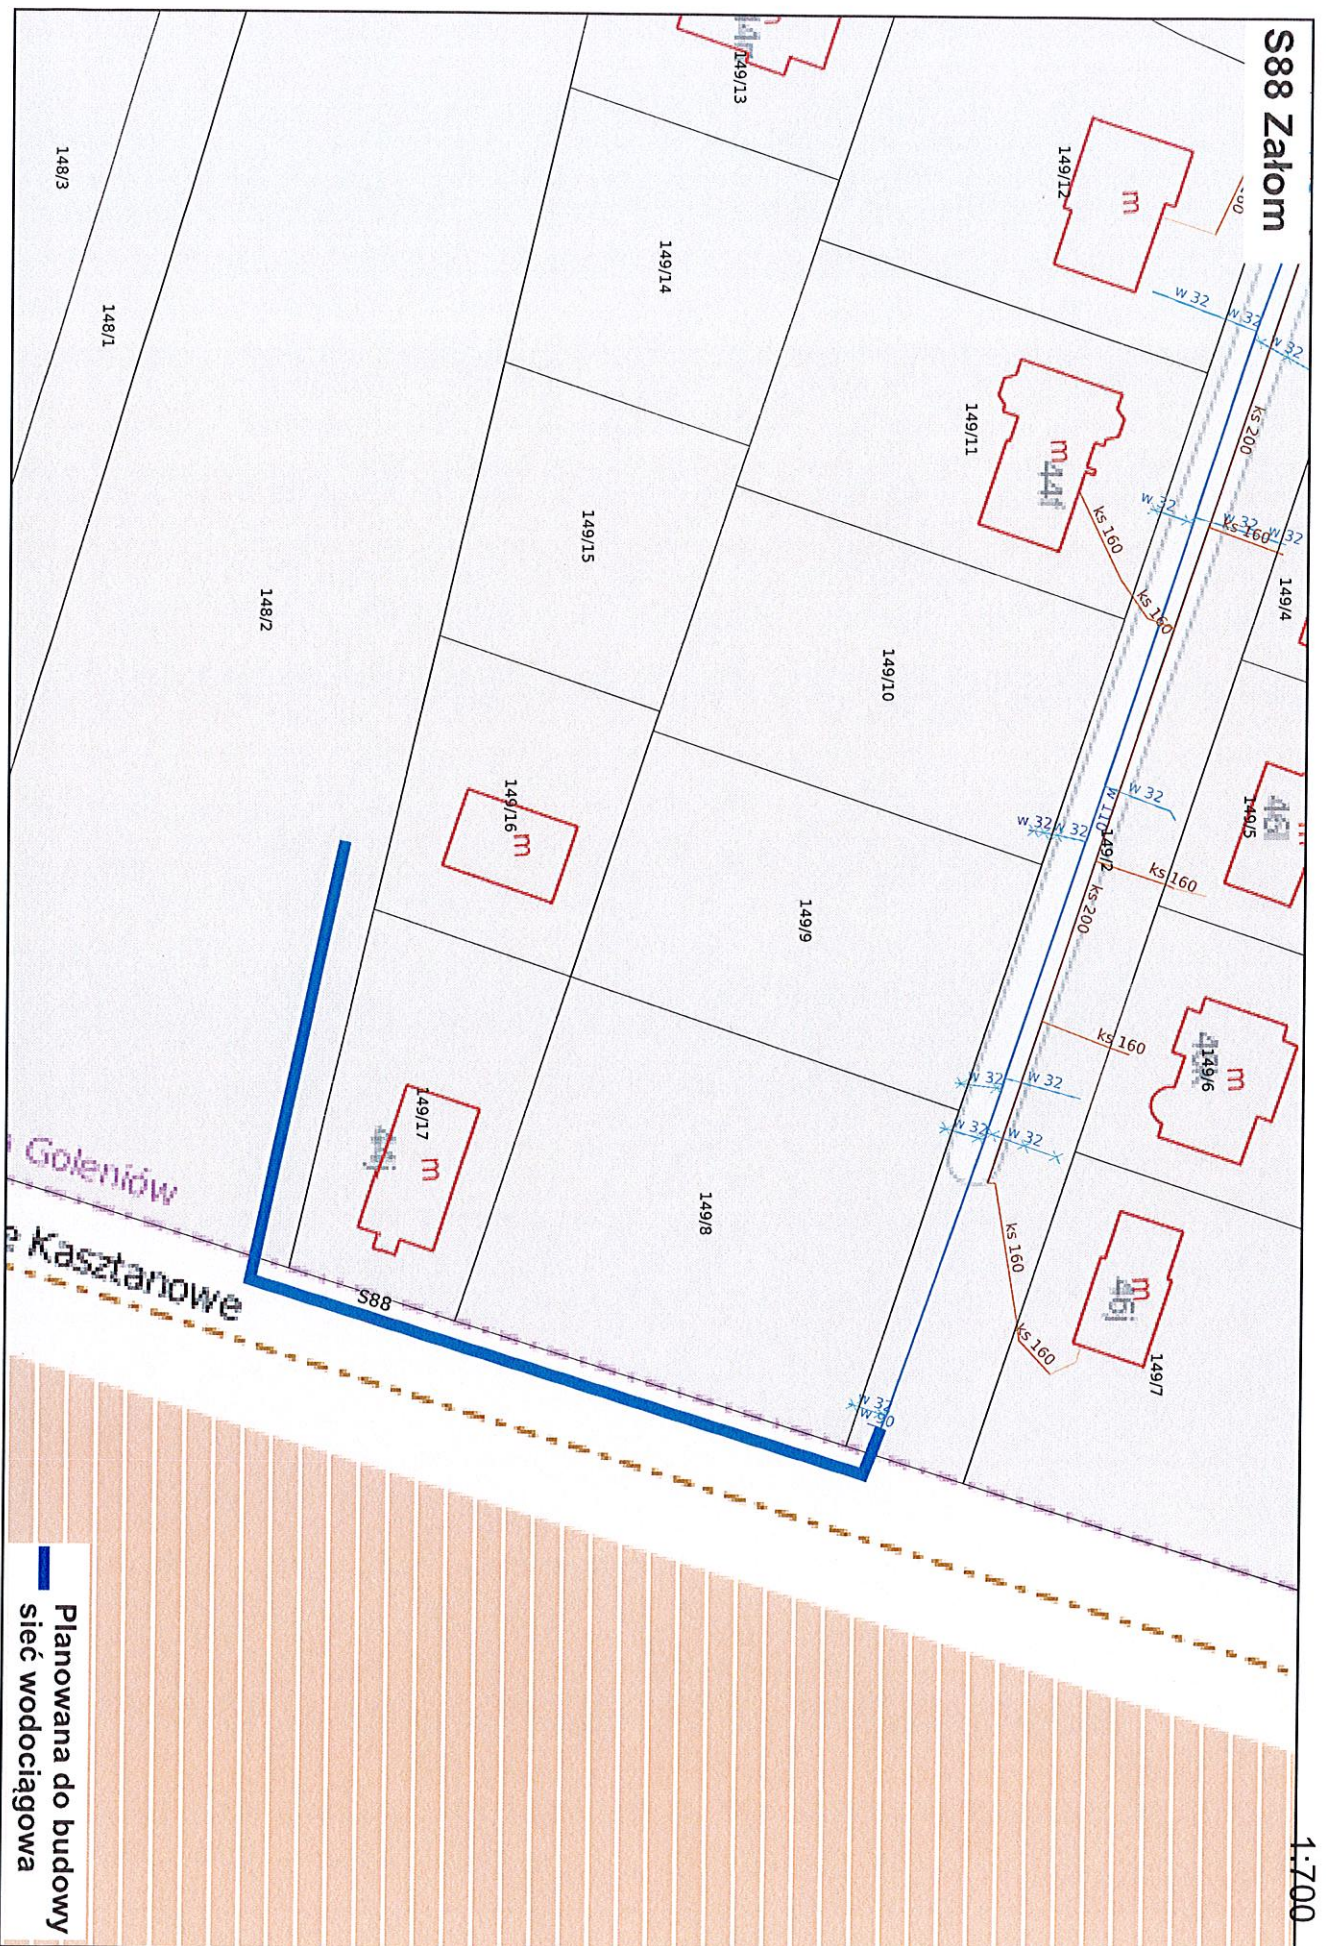

S40 Goleniów

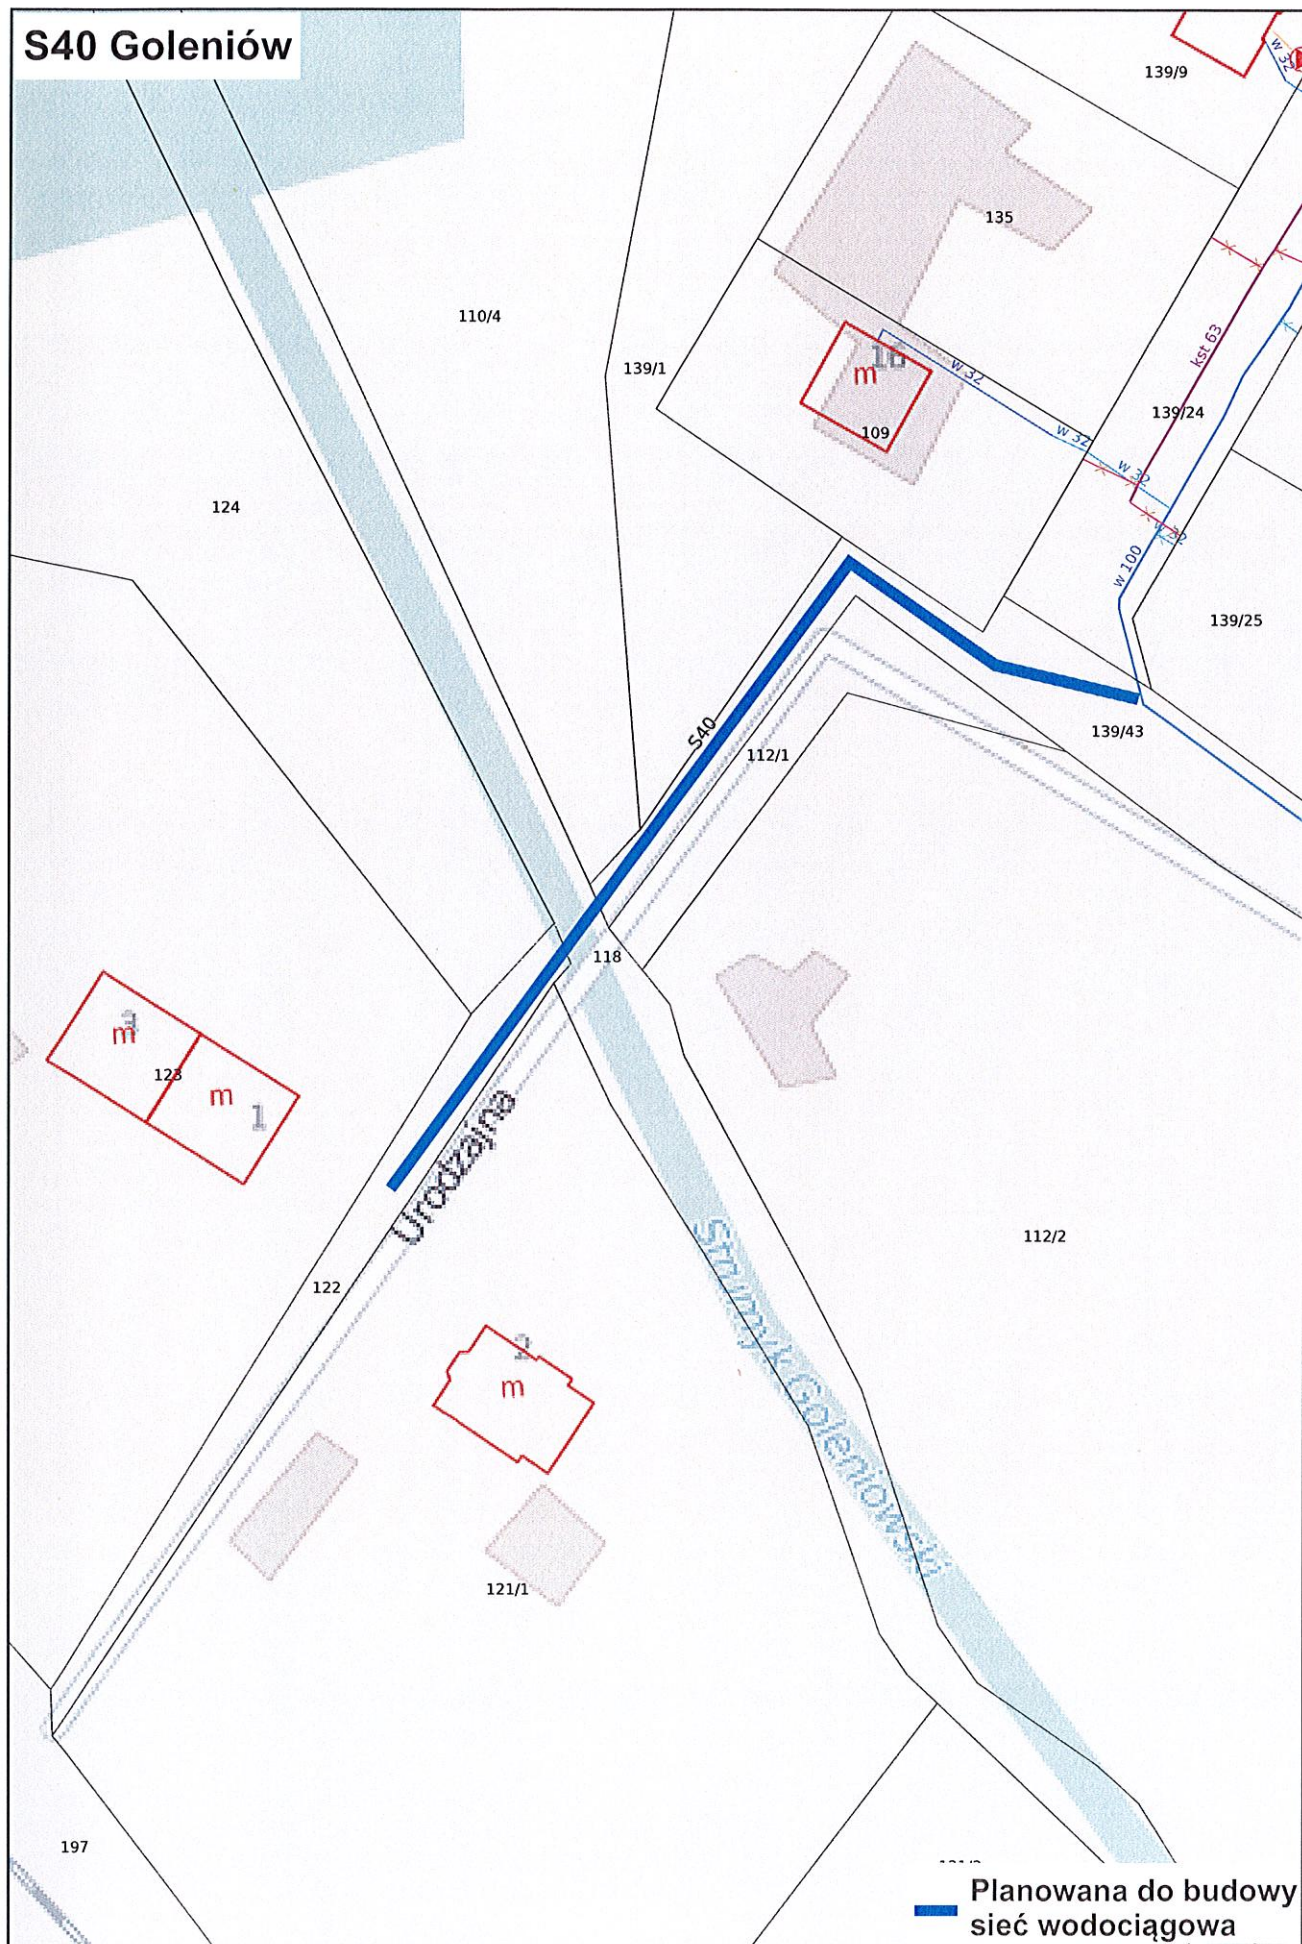

Planowana do budowy
sieć wodociągowa

S102 Borzysławiec




S87 Załom

The map displays a network of land parcels, many of which are outlined in red and labeled with 'm' (mieszkalny - residential). The parcels are identified by numbers such as 155/5, 155/8, 155/9, 155/11, 155/18, 155/19, 155/30, 155/24, 155/25, 155/29, 152/1, 152/2, 149/3, 149/4, 156/1, 155/17, and 156/2. A prominent blue line represents the planned water supply network, running vertically through the center of the map. Other blue lines indicate existing or planned water features. Red lines and labels like 'ks 200', 'ks 160', and 'ks 120' likely denote specific land use zones or boundaries. The map also shows various other features like '48d', '48E', and '48F' which might be related to specific land parcels or infrastructure. A legend at the bottom right indicates that the blue line represents the 'Planowana do budowy sieć wodociągowa' (Planned water supply network).

Planowana do budowy sieć wodociągowa

S75 Kliniska Wielkie

1:700

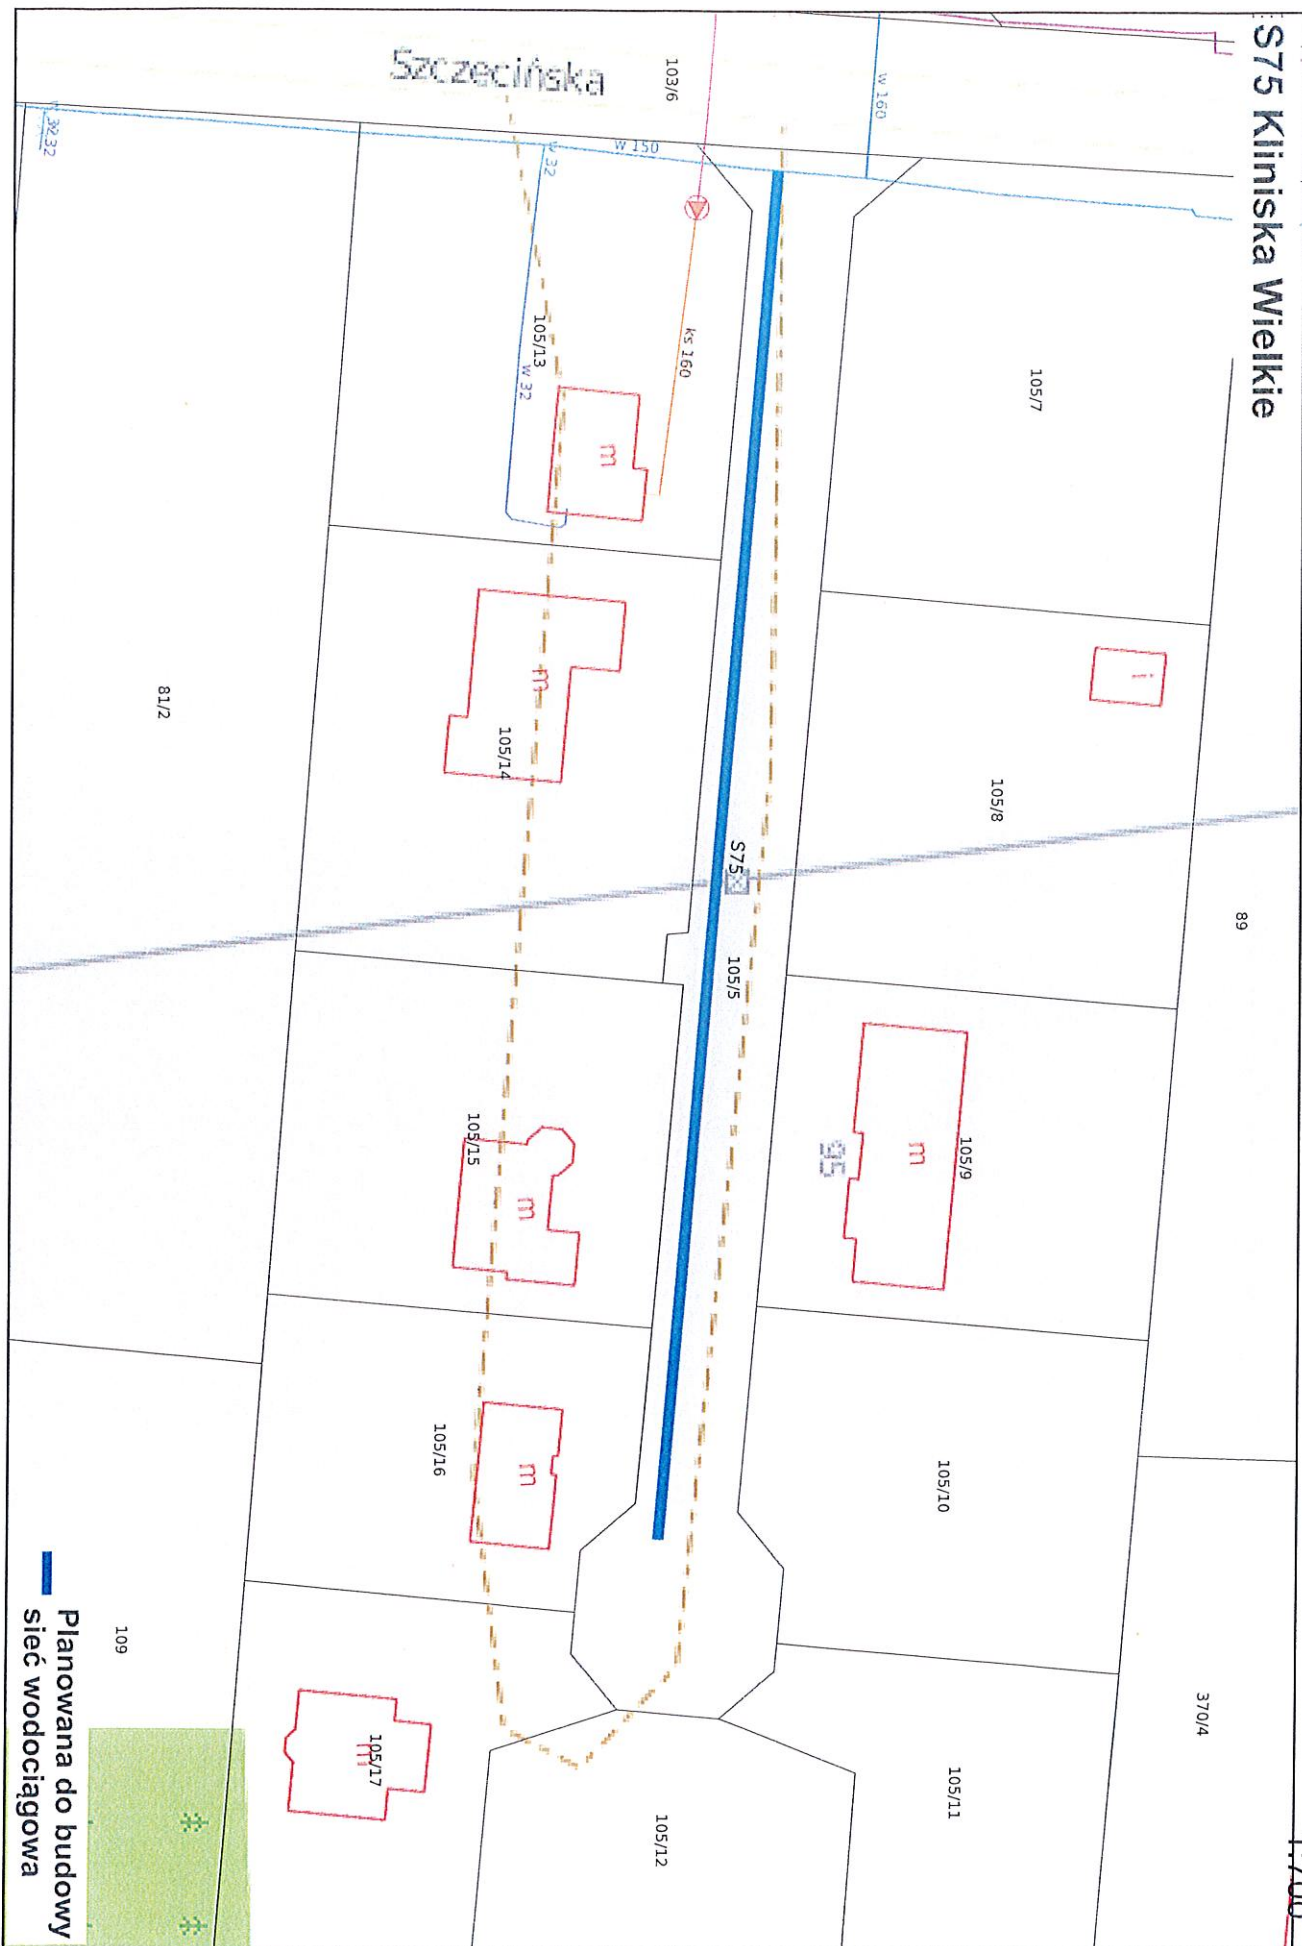

Planowana do budowy
sieć kanalizacji sanitarnej