





VIEW1 (1:4)

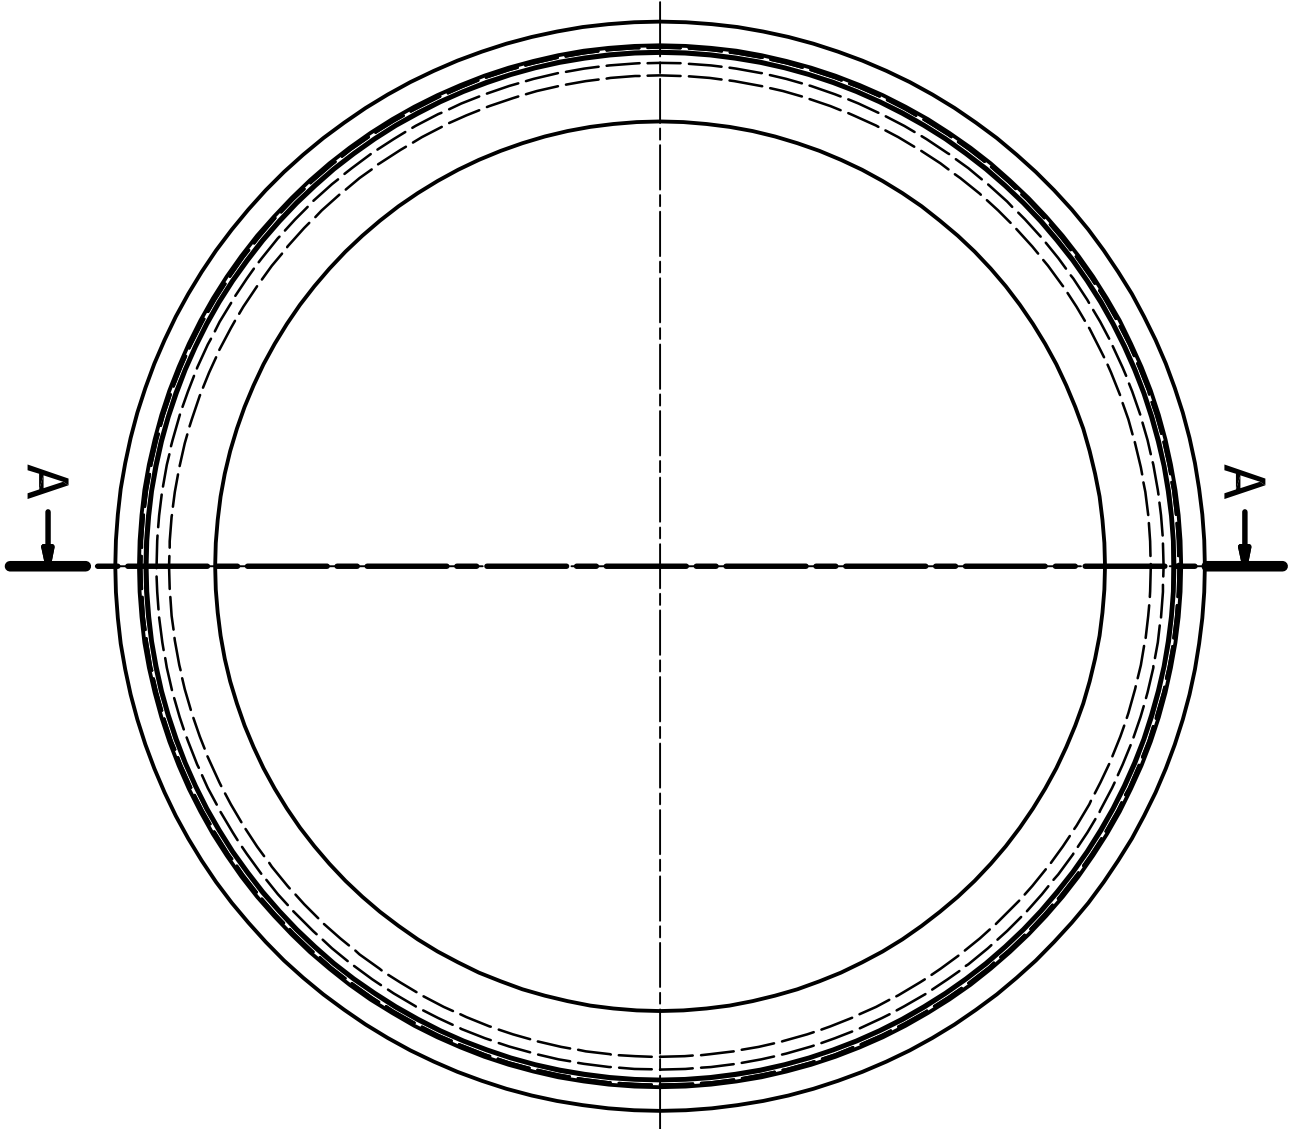

A-A (1:4)

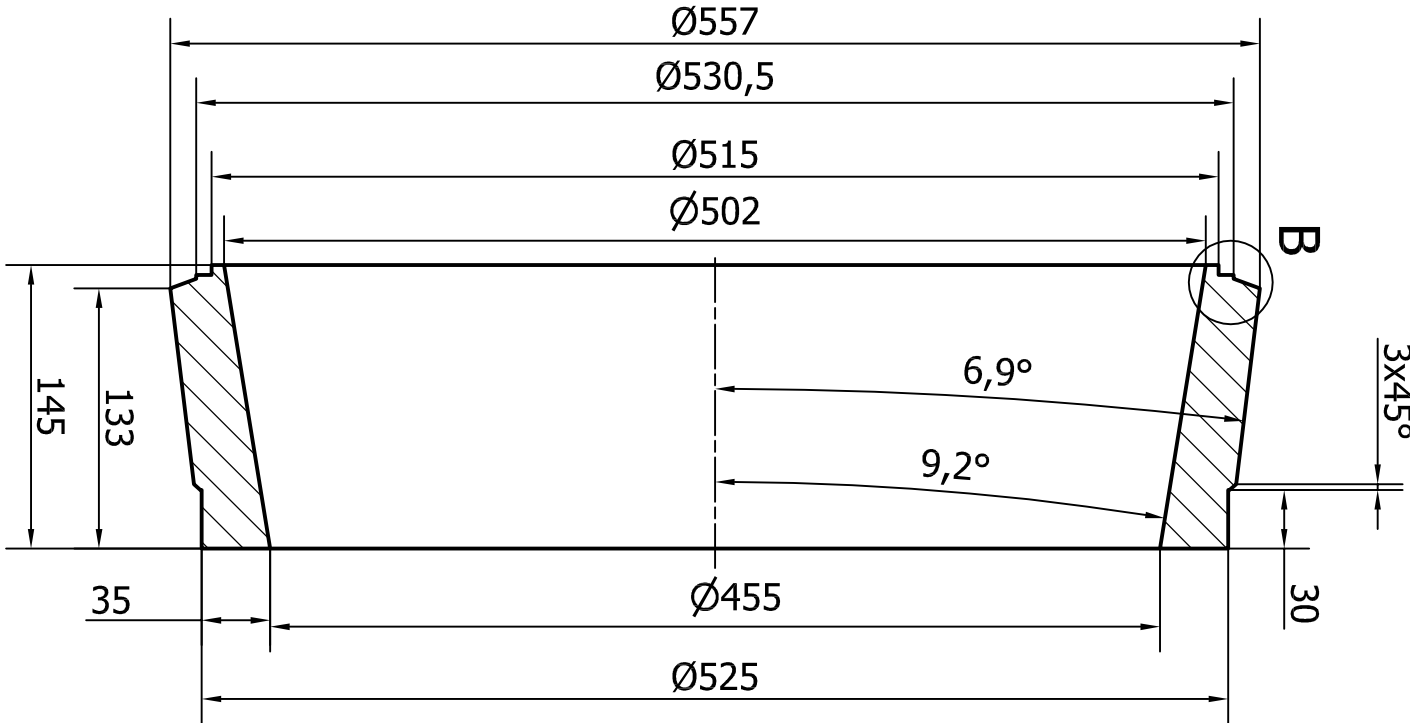

B (1 : 1)

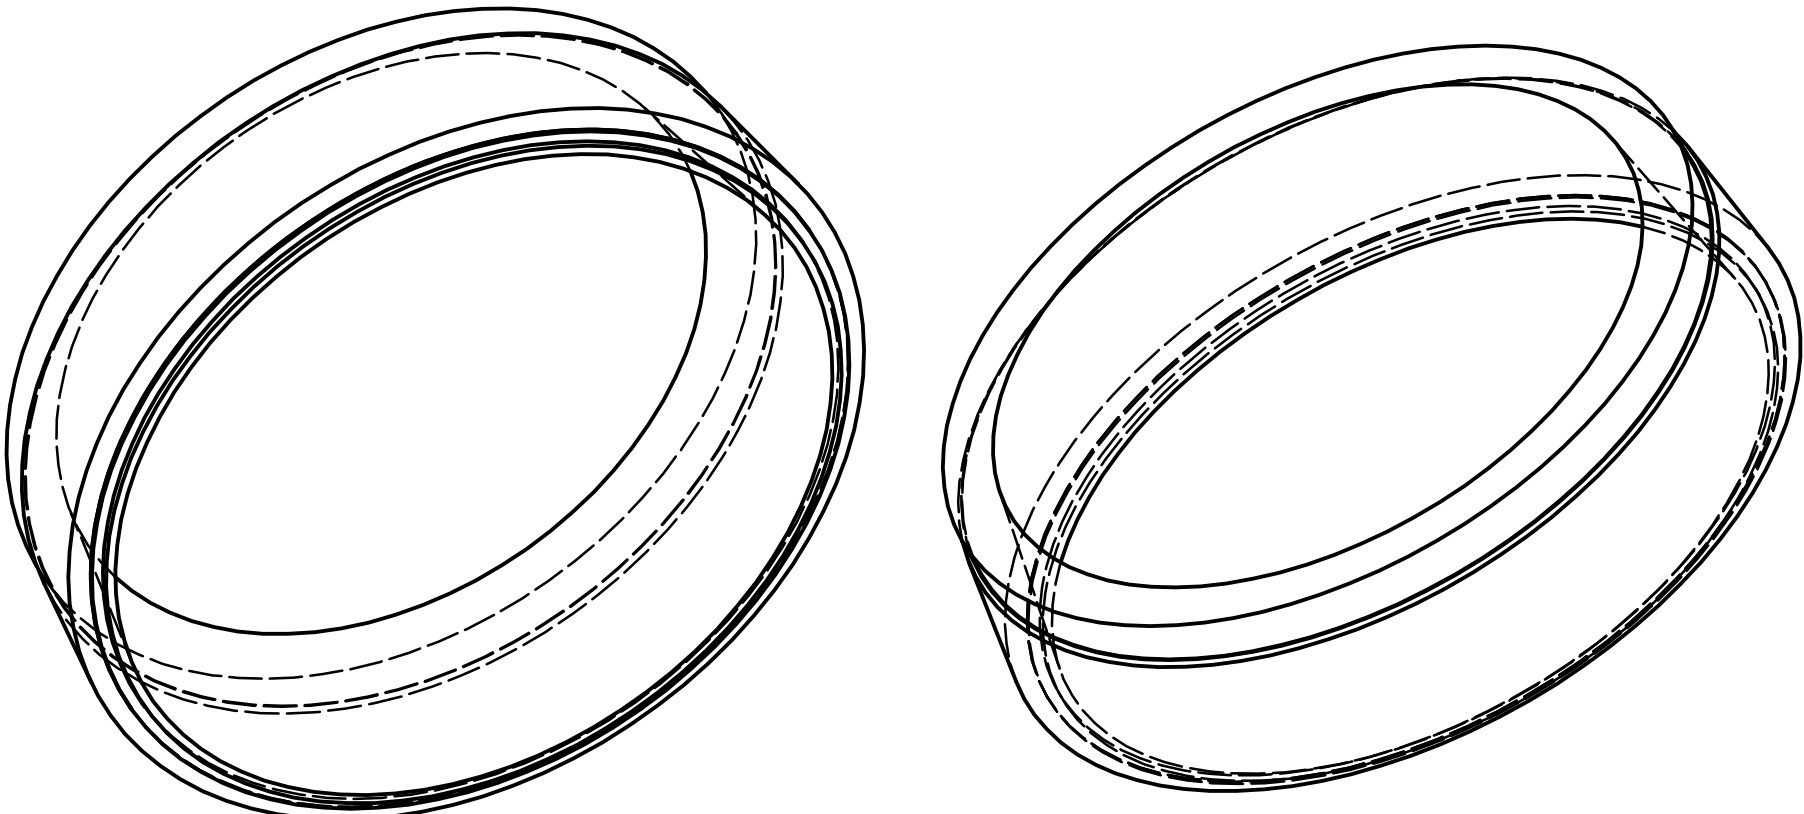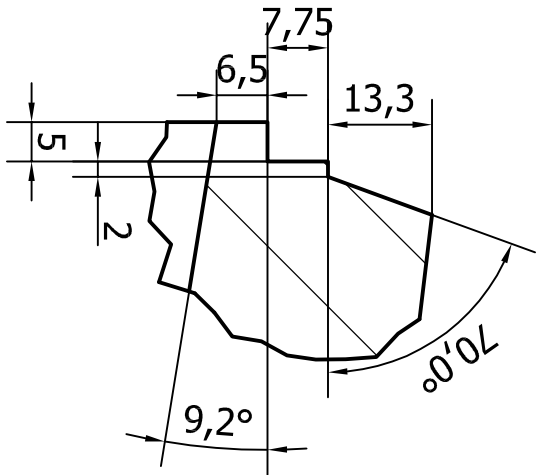

Designed by	Checked by	Approved by	Date	Date
K. LESZCZYŃSKI		LH26N4S2		2015-06-26
CEMENTOWNIA ODRA S.A.				
PALNIK - KOŃCÓWKA ZEWNĘTRZNA DYSZY			Po-688	Sheet 1 / 1